



| REVISIONS | | | | | |
|-----------|----|-------------|------|----|-------------|
| DATE | BY | DESCRIPTION | DATE | BY | DESCRIPTION |
| | | | | | |

AYMAN A. MOHAMED
 P.E. LICENSE NO. 61777
 URS CORPORATION
 315 E. ROBINSON STREET, SUITE 245
 ORLANDO, FL 32801-1949
 PH (407) 422-0353 FAX (407) 423-2695
 CERTIFICATE OF AUTHORIZATION NO. 000002

| STATE OF FLORIDA DEPARTMENT OF TRANSPORTATION | | |
|--------------------------------------------------|----------|----------------------|
| ROAD NO. | COUNTY | FINANCIAL PROJECT ID |
| CFRCIOS | SEMINOLE | 412994-4-52-13 |

SIGNING & PAVE MARKING
CR 427 / PALMETTO AVE

SHEET NO.
 S-4

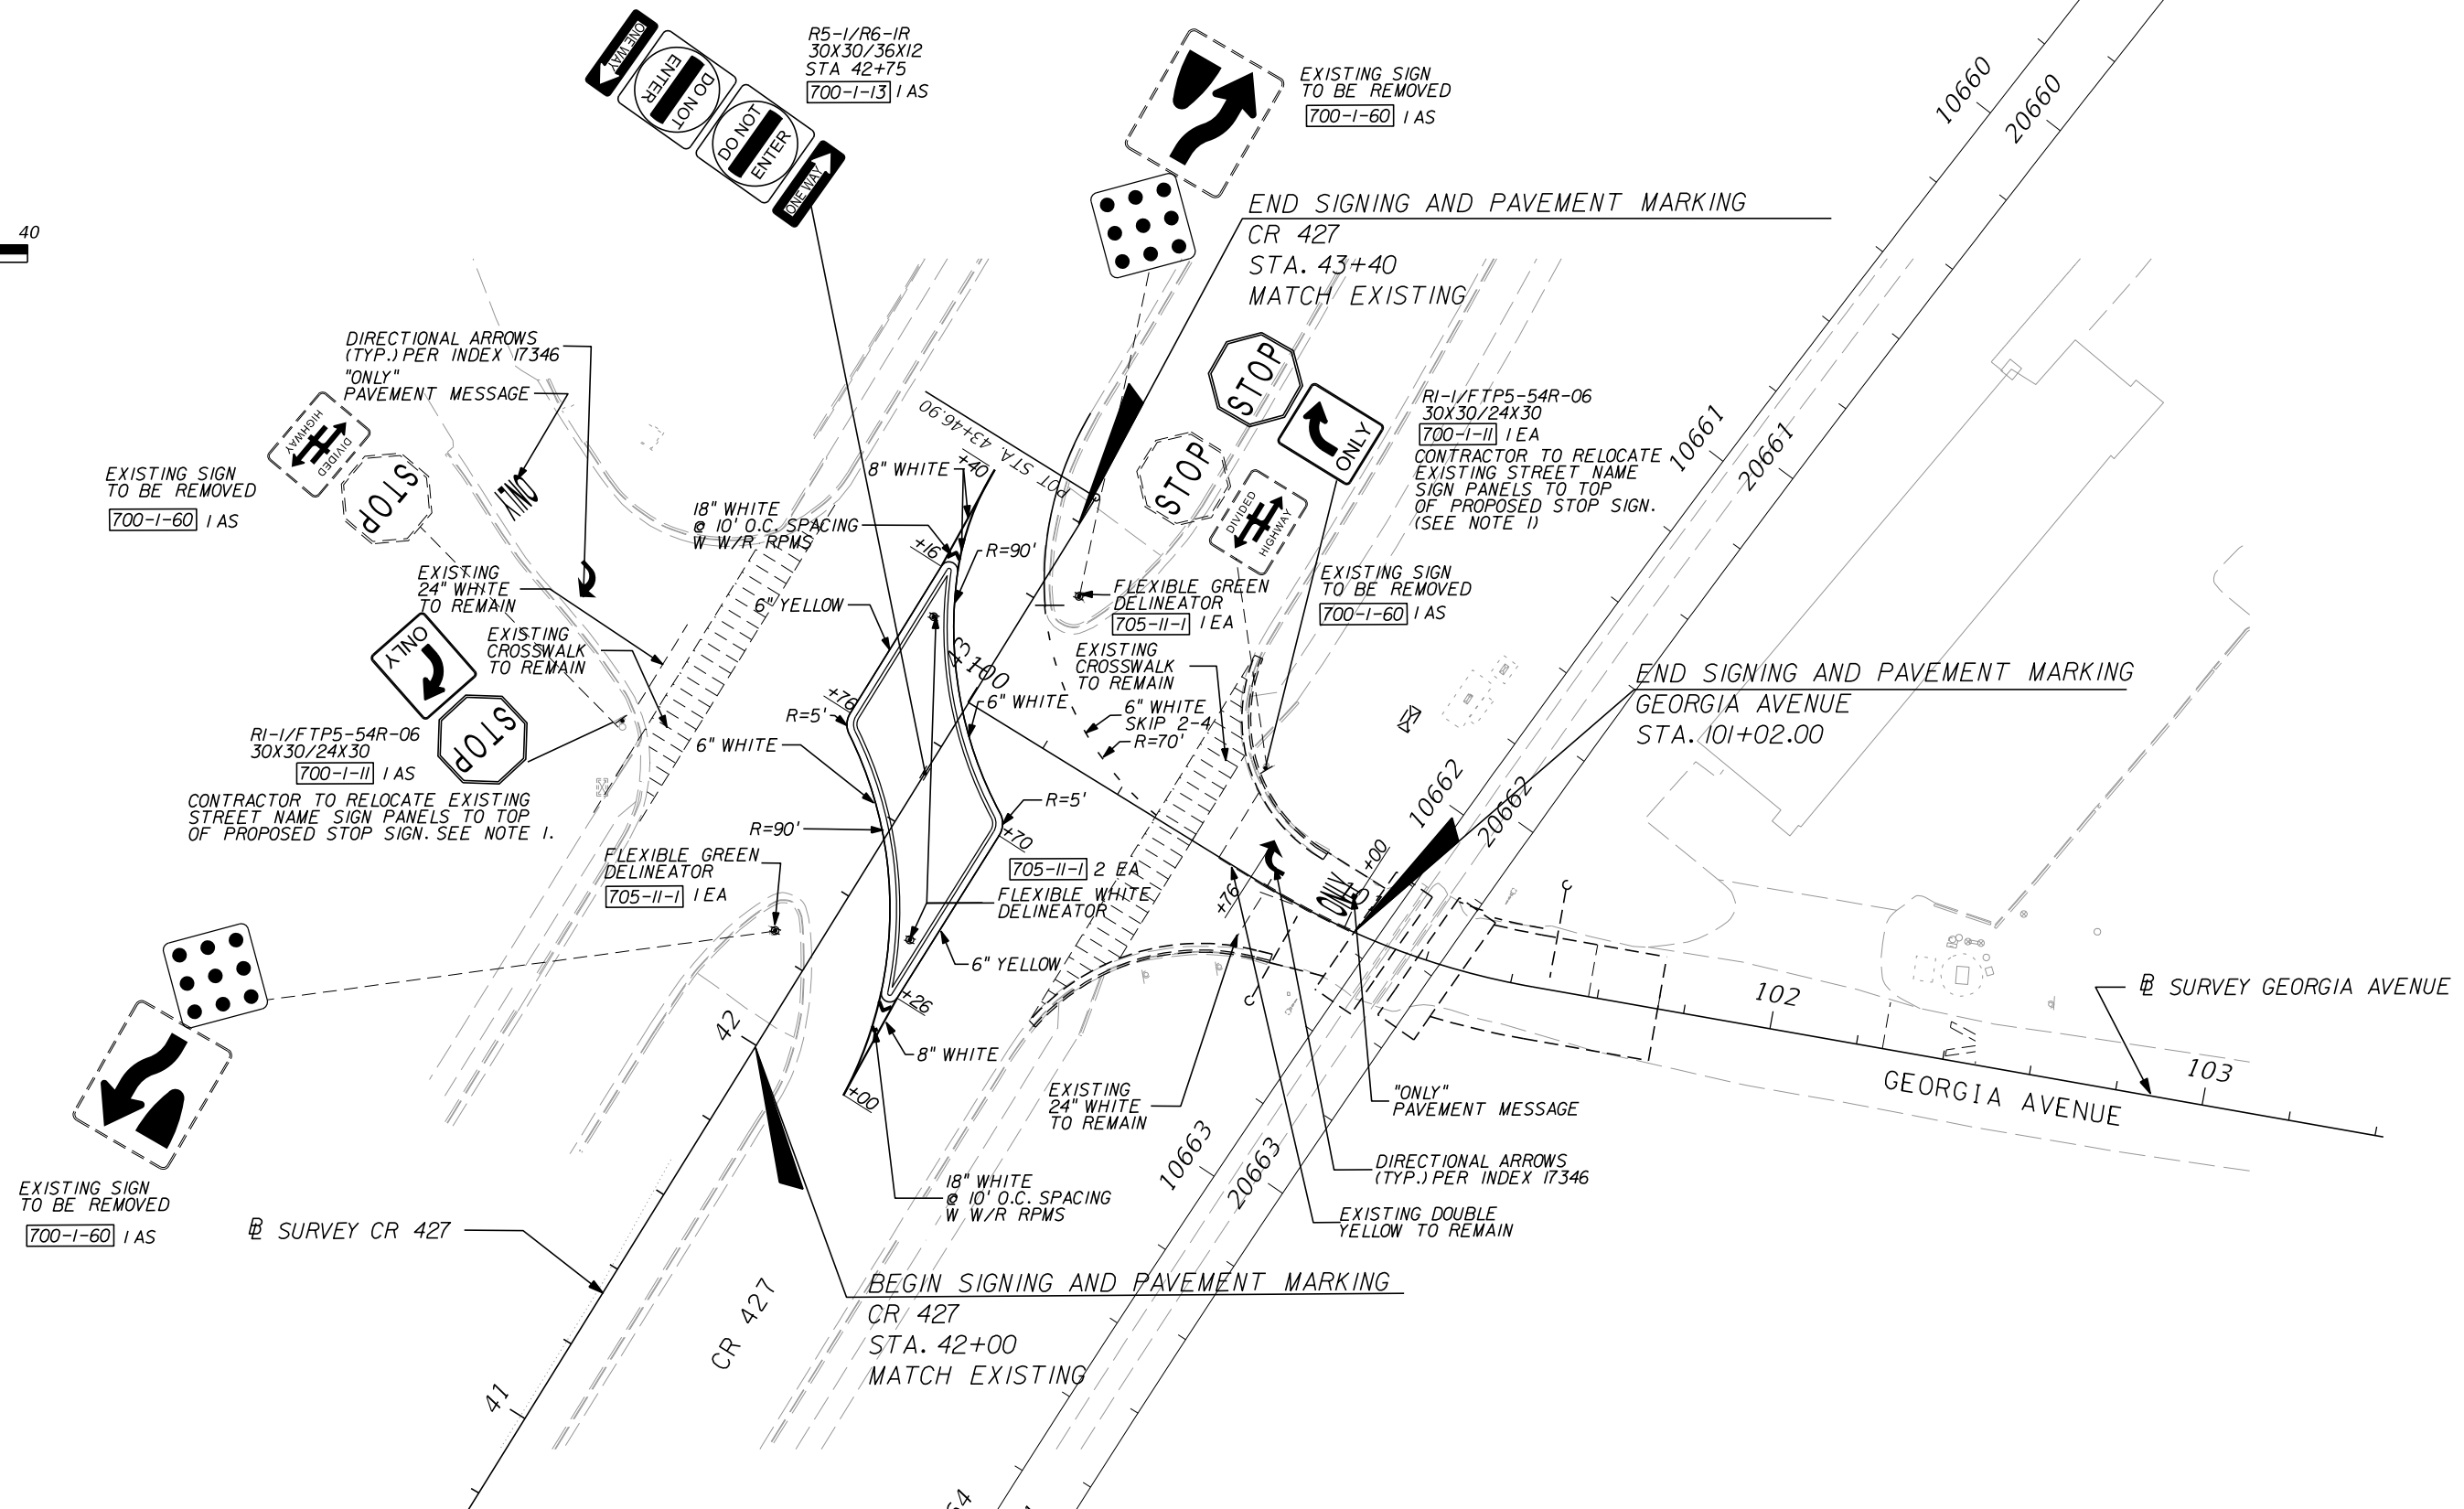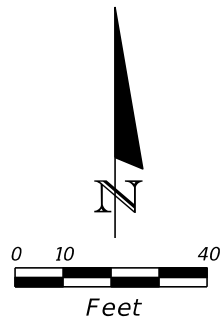

NOTES
 1. PAY ITEM 700-1-II SHALL INCLUDE THE COST OF RELOCATING EXISTING STREET NAME SIGN PANELS TO THE PROPOSED SIGN ASSEMBLY.

| REVISIONS | | | | | | AYMAN A. MOHAMED P.E. LICENSE NO. 61777 URS CORPORATION 315 E. ROBINSON STREET, SUITE 245 ORLANDO, FL 32801-1949 PH (407) 422-0353 FAX (407) 423-2695 CERTIFICATE OF AUTHORIZATION NO. 000002 | STATE OF FLORIDA DEPARTMENT OF TRANSPORTATION | | | SIGNING & PAVT MARKING CR 427 / GEORGIA AVE | SHEET NO. |
|-----------|----|-------------|------|----|-------------|---|--------------------------------------------------|----------|----------------------|------------------------------------------------------------------|-----------|
| DATE | BY | DESCRIPTION | DATE | BY | DESCRIPTION | | ROAD NO. | COUNTY | FINANCIAL PROJECT ID | | S-3 |
| | | | | | | | CFRCIOS | SEMINOLE | 412994-4-52-13 | | |